


LAY OUT PLAN OF INDUSTRIAL AREA IID CENTRE KHUSHKHERA, BHIWADI.

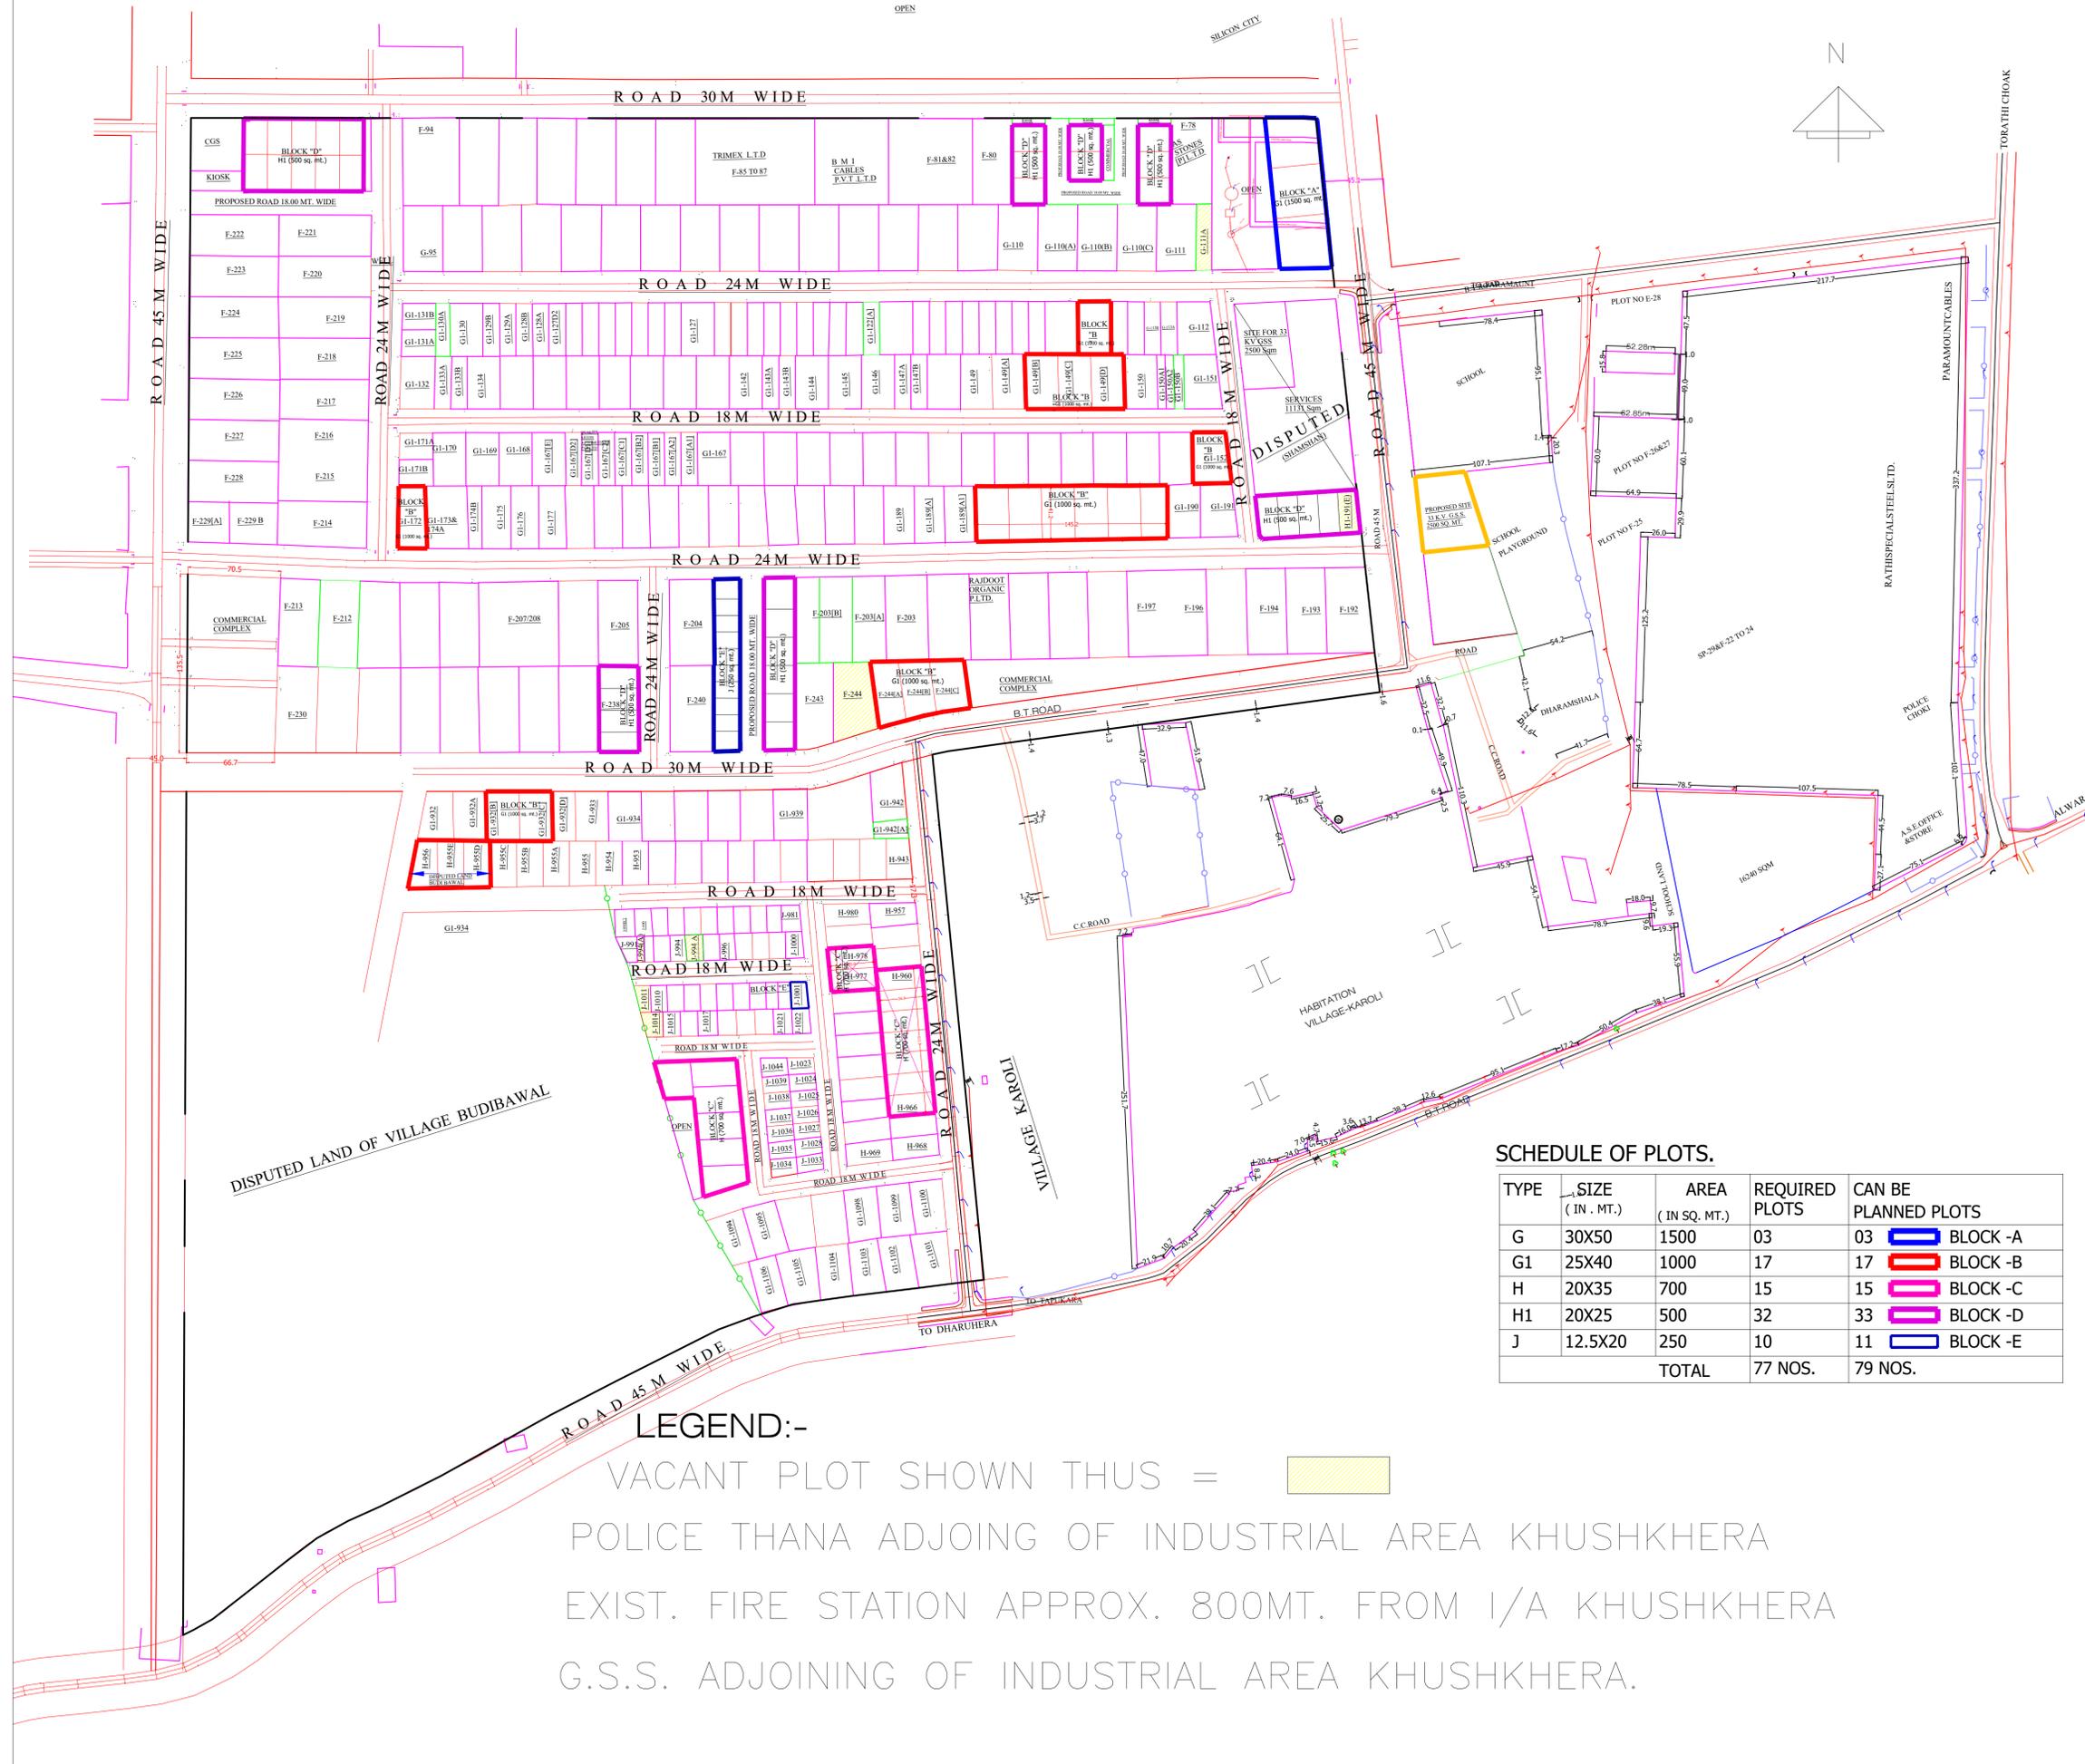

SCHEDULE OF PLOTS.

TYPE	SIZE (IN . MT.)	AREA (IN SQ. MT.)	REQUIRED PLOTS	CAN BE PLANNED PLOTS
G	30X50	1500	03	03 ■ BLOCK -A
G1	25X40	1000	17	17 ■ BLOCK -B
H	20X35	700	15	15 ■ BLOCK -C
H1	20X25	500	32	33 ■ BLOCK -D
J	12.5X20	250	10	11 ■ BLOCK -E
			TOTAL	77 NOS.
				79 NOS.

LEGEND:-

VACANT PLOT SHOWN THUS =

POLICE THANA ADJOINING OF INDUSTRIAL AREA KHUSHKHERA EXIST. FIRE STATION APPROX. 800MT. FROM I/A KHUSHKHERA G.S.S. ADJOINING OF INDUSTRIAL AREA KHUSHKHERA.